



MEMORANDUM

DATE: March 9, 2020
TO: Chairperson Cauley, Members of the Planning Commission, Administrator Meyer
FROM: Cynthia Smith Strack, Community Development Director
RE: Item 6.2 Minor Subdivision Request: Fahey (North) PID 200012700

REQUEST SUMMARY

PZ Task: Review request for minor subdivision. Recommend action to City Council.

Overview: The City is undertaking a stormwater improvement project near Forest & Grove Streets. Property owner Joe Fahey is donating land to the City to accommodate stormwater improvements. The donation requires splitting of two parcels, one south of the platted alley and one north of the platted alley. The City proposed to split PID 200012700 as illustrated in the attached sketch. The split will enable conveyance of the western portion of the parcel to the City.

History/Locale: Locale is a mix of residential and industrial.

Applicant: City of Belle Plaine

Planned Use: Public – stormwater.

Zoning Classification: Zoning, R-3 One and Two Family Residential


Attachments to Report: (a) Survey sketch
(b) Resolution 20-005 A Resolution Recommending Approval of a Minor Subdivision of Property (Fahey - North).

Action Options: Action on Resolution 20-005 recommending approval or denial (specify) minor subdivision to City Council.

Staff Recommendation: Approval of minor subdivision.




EXHIBIT A
SHEET 1 OF 2

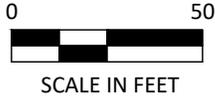

BEAVER STREET

BELLE PLAINE CITY

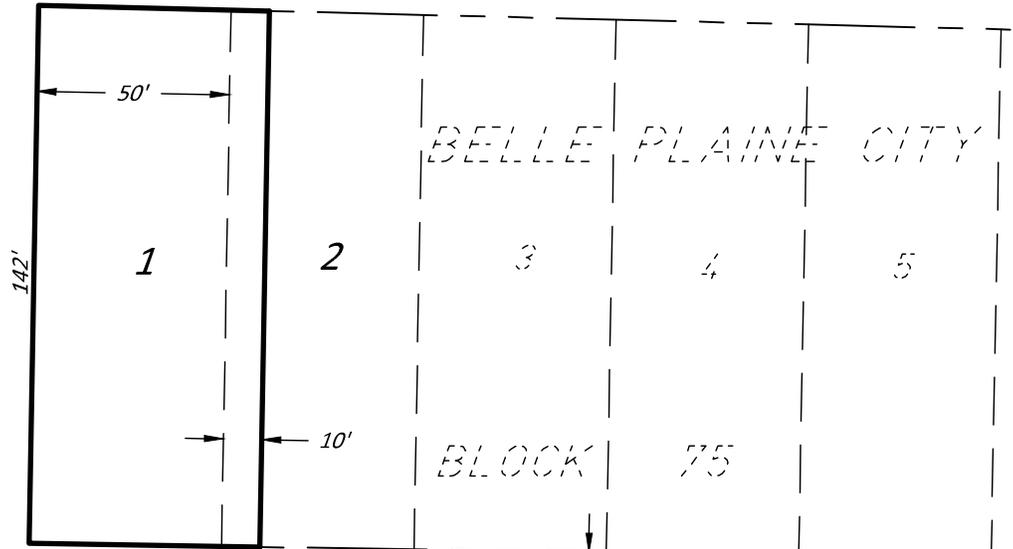

BLOCK 75

ALLEY

16'

GROVE STREET

12

11

10

9

8

FOREST STREET

©Bolton & Menk, Inc. 2020, All Rights Reserved

SKETCH OF DESCRIPTION
BELLE PLAINE, MINNESOTA

LOT 1, AND WEST 10' OF LOT 2, BLOCK 75, BELLE PLAINE CITY, SCOTT COUNTY, MINNESOTA



BOLTON & MENK

1960 PREMIER DRIVE
MANKATO, MINNESOTA 56001
(507) 625-4171

FOR: BELLE PLAINE, CITY OF

EXHIBIT A
SHEET 2 OF 2

DESCRIPTION

Lot 1 and the West 10.00 feet of Lot 2, Block 75, BELLE PLAINE CITY, according to the recorded plat thereof, City of Belle Plaine, Scott County, Minnesota.

SURVEYOR'S CERTIFICATION

I hereby certify that this survey, plan, or report was prepared by me or under my direct supervision and that I am a duly Licensed Land Surveyor under the laws of the State of Minnesota.

Jane Fowlds

2/17/2020
Date

Jane Fowlds
License Number 26748

Horizontal Datum: 2011 Scott County Coordinate System

SKETCH OF DESCRIPTION
BELLE PLAINE, MINNESOTA


LOT 1, AND WEST 10' OF LOT 2, BLOCK 75, BELLE PLAINE CITY, SCOTT COUNTY, MINNESOTA



BOLTON & MENK

1960 PREMIER DRIVE
MANKATO, MINNESOTA 56001
(507) 625-4171

FOR: BELLE PLAINE, CITY OF

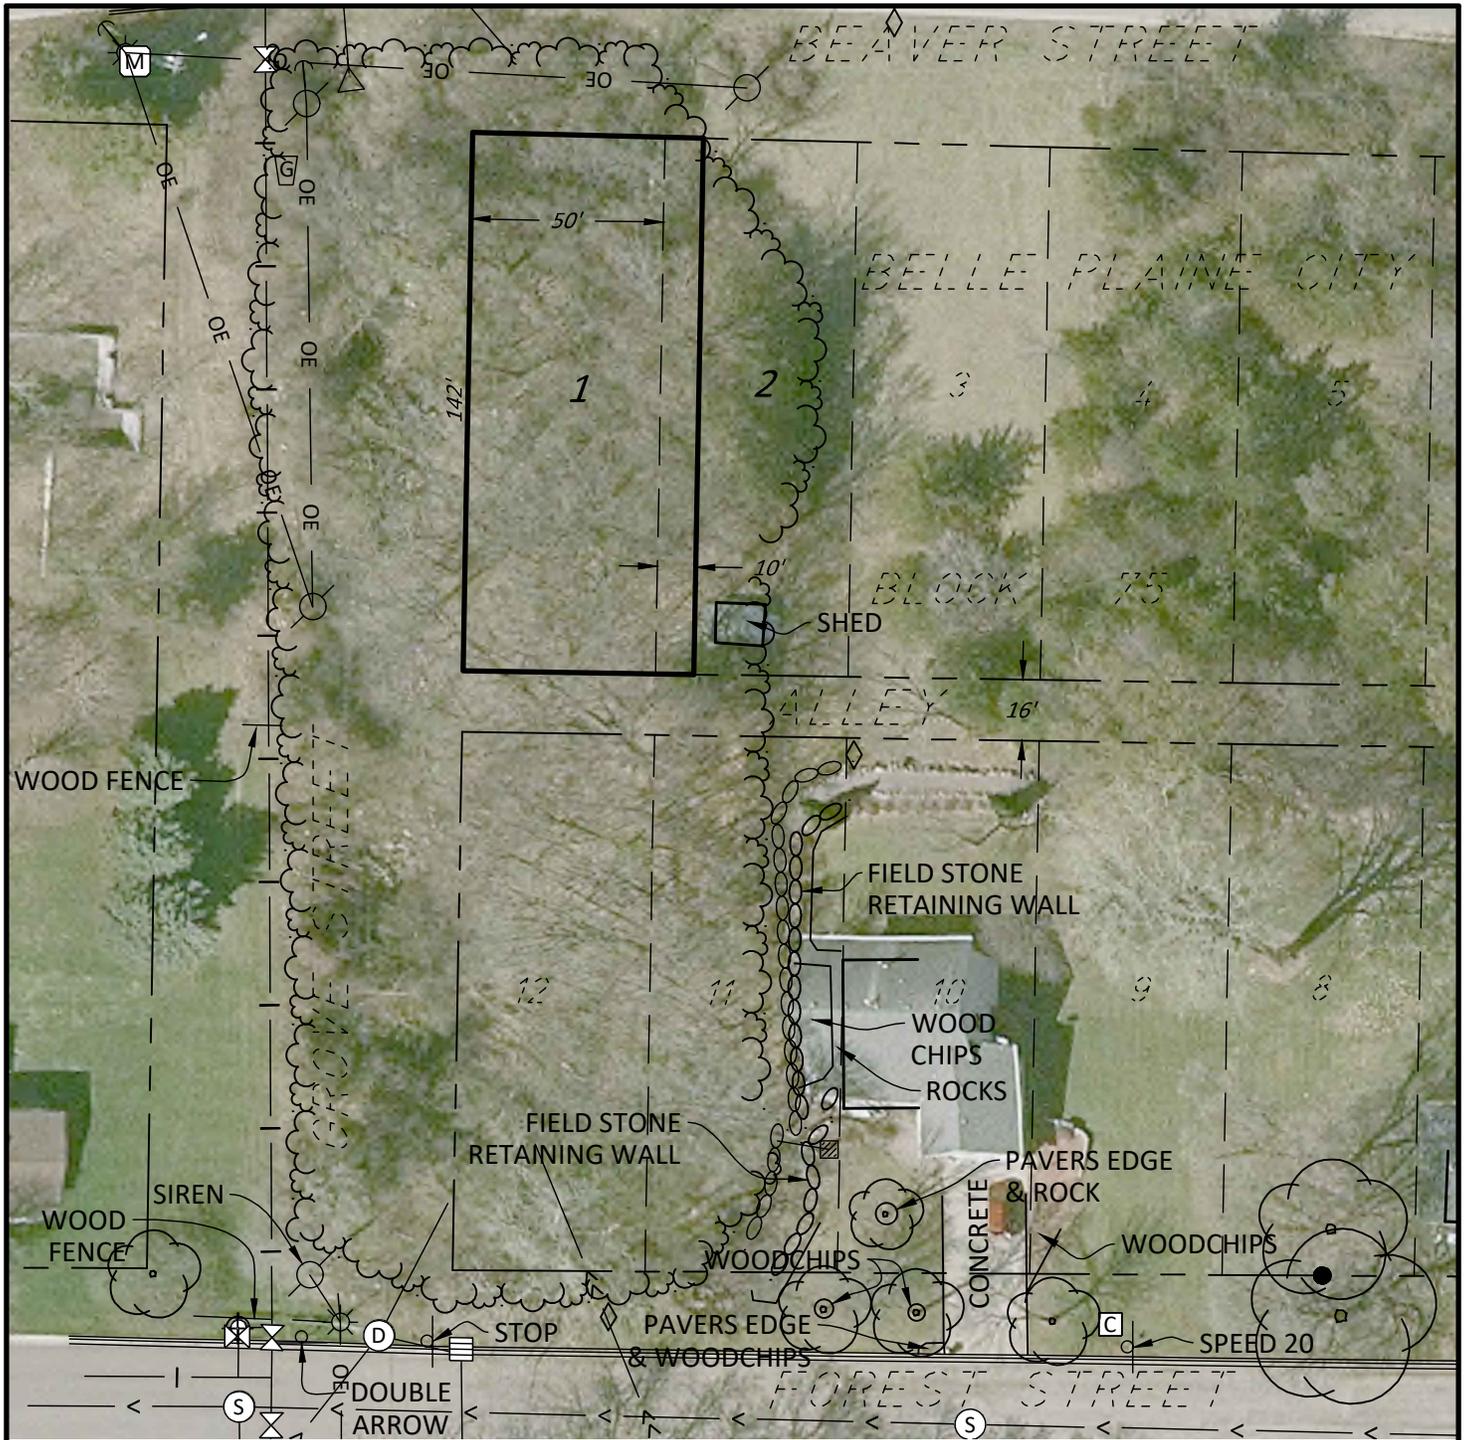

LEGEND

- | | | | |
|---|------------------|---|------------------------|
| ● | MONUMENT FOUND | ⊥ | ANCHOR |
| ⊕ | BENCH MARK | ⊥ | TRAFFIC SIGN |
| ⊕ | CATCH BASIN | ⊥ | COMMUNICATION PEDESTAL |
| ⊕ | CONTROL POINT | ⊥ | UTILITY POLE |
| ⊕ | ELECTRIC METER | ⊥ | DECIDUOUS TREE |
| ⊕ | HYDRANT | ⊥ | WATER VALVE |
| ⊕ | LIGHT POLE | ⊥ | OVERHEAD ELECTRIC |
| ⊕ | SANITARY MANHOLE | ⊥ | WATER SYSTEM |
| ⊕ | STORM MANHOLE | ⊥ | STORM SEWER |
| ⊕ | TILE INLET | ⊥ | SANITARY SEWER |
| ⊕ | MARKER GAS | ⊥ | RETAINING WALL |
| ⊕ | FLARED END | ⊥ | EDGE OF TREES |

Horizontal Datum: 2011 Scott County
Coordinate System



SCALE IN FEET



EXHIBIT
BELLE PLAINE, MINNESOTA

LOT 1, AND WEST 10' OF LOT 2, BLOCK 75, BELLE PLAINE
CITY, SCOTT COUNTY, MINNESOTA



1960 PREMIER DRIVE
MANKATO, MINNESOTA 56001
(507) 625-4171

FOR: BELLE PLAINE, CITY OF

**BELLE PLAINE PLANNING COMMISSION
RESOLUTION PZ 20-005**

**A RESOLUTION RECOMMENDING APPROVAL OF A MINOR SUBDIVISION OF
PROPERTY (FAHEY - NORTH)**

PID 200012700 (parent parcel)

Legal:

Parent Parcel: Lots 1, 2, & 3, Block 75, Belle Plaine City

Proposed: Lot 1 & West 10' of Lot 2, Block 75, Belle Plaine City, Scott County Minnesota

WHEREAS, the Joseph J. Fahey, Jr. Revocable Trust under agreement dated December 27, 2002 (the "Owner") owns the property described as Lots 1, 2 and 3, Block 75, Belle Plaine City ("the Property"); and

WHEREAS, Owner is seeking approval of a minor subdivision of the Property in order to convey a portion of the Property to the City of Belle Plaine; and

WHEREAS, the proposed minor subdivision legal is described as follows and shown in the attached Exhibit A:

Lot 1 and the West 10.00 feet of Lot 2, Block 75, Belle Plaine City

AND

Lot 2, except the West 10.00 feet thereof, and Lot 3, Block 75, Belle Plaine City

NOW THEREFORE BE IT RESOLVED BY THE PLANNING COMMISSION OF THE CITY OF BELLE PLAINE THAT: It hereby recommends the City Council approve a minor subdivision of PID 200012700, Lots 1,2 & 3, Block 75, Belle Plaine City, contingent upon the following:

1. The lot split shall be as represented in a survey sketch dated February 17, 2020 and attached hereto as Exhibit A.
2. Deeds shall be created for both resulting parcels and submitted to the City for administrative review prior to filing with the Scott County Recorder's Office.

The adoption of the foregoing resolution was duly moved by Commissioner _____ and seconded by Commissioner _____, and after full discussion thereof and upon a vote being taken thereon, the following Commissioners voted in favor thereof: _____.

and the following voted against the same: _____.


Whereupon said resolution was declared duly passed and adopted. Dated this 9th day of March, 2020.

Ashley Cauley
Chairperson

Cynthia Smith Strack
Community Development Director

**EXHIBIT A
PROPOSED ADMINISTRATIVE SUBDIVISION**

Parent PID 200012700

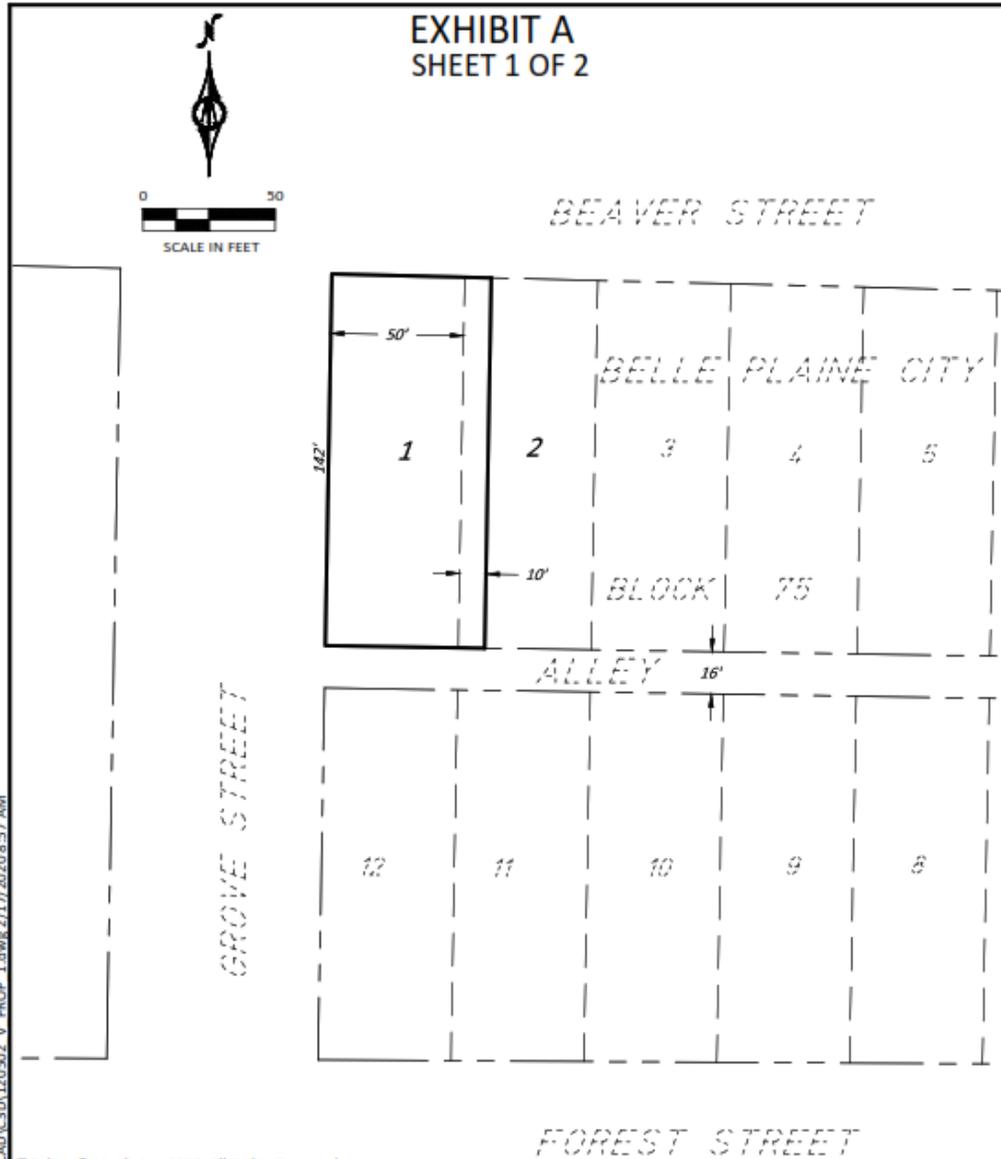

H:\BELL\15120502\CAD\C3D\120502_V_PROP_1.dwg 2/17/2020 8:57 AM

©Bolton & Menk, Inc. 2020, All Rights Reserved

SKETCH OF DESCRIPTION BELLE PLAINE, MINNESOTA		LOT 1, AND WEST 10' OF LOT 2, BLOCK 75, BELLE PLAINE CITY, SCOTT COUNTY, MINNESOTA
 BOLTON & MENK		FOR: BELLE PLAINE, CITY OF
1900 PREMIER DRIVE MANKATO, MINNESOTA 56001 (507) 625-4171		

11.0 51-7113N-R25W-(11)